



UG440A - PLAN
Scale (1:10)

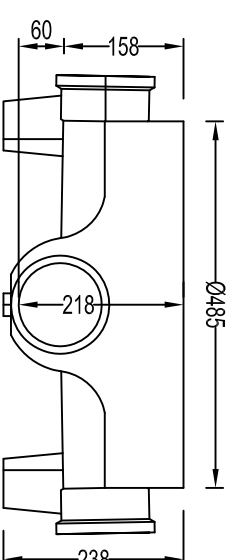

UG440A - ELEVATION 1-1
Scale (1:10)

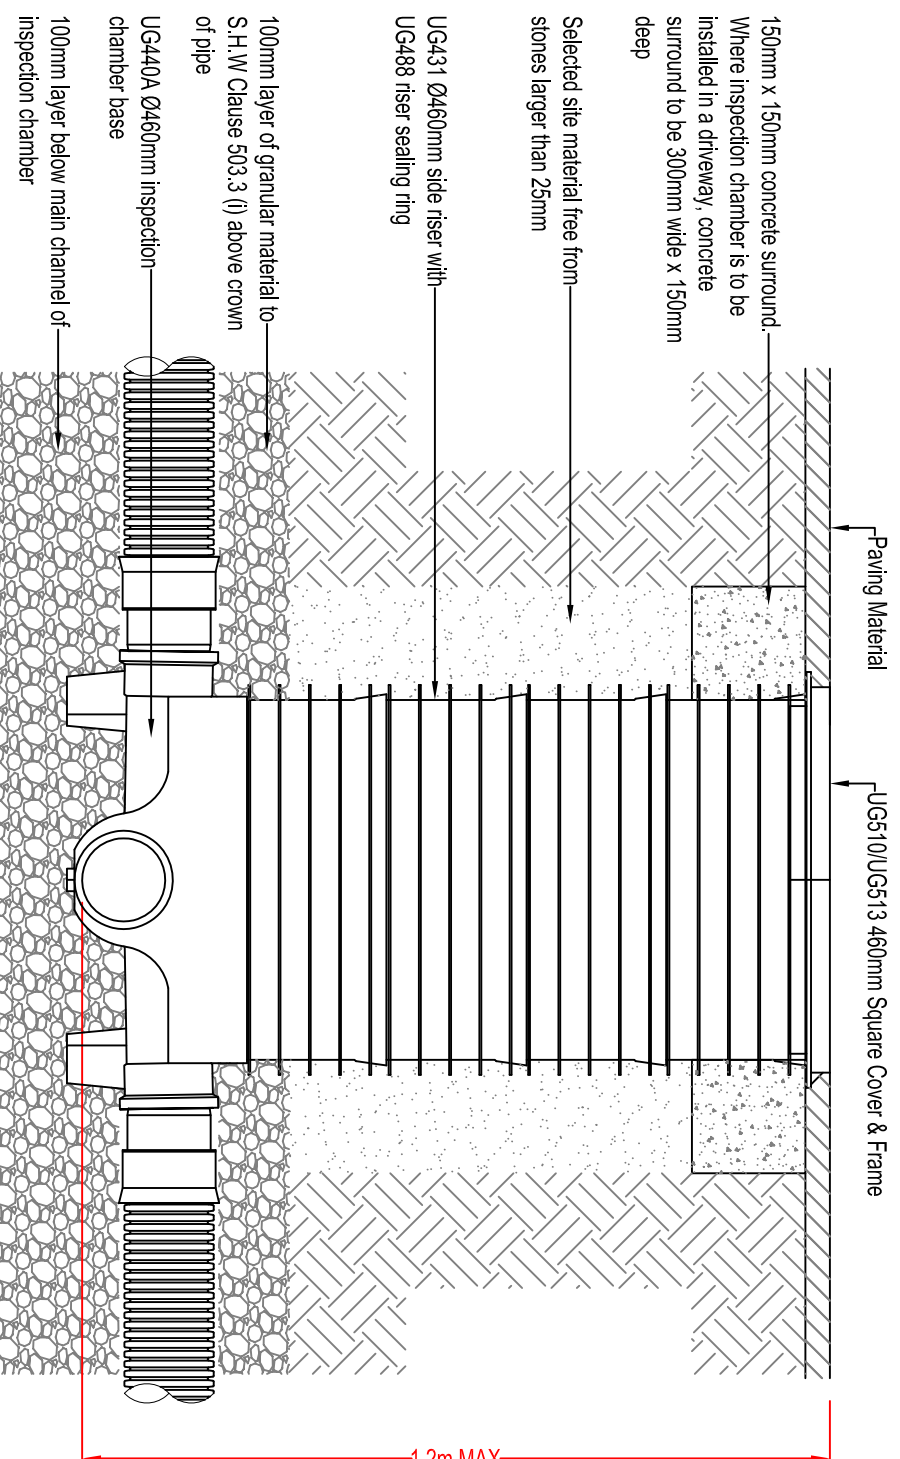

UG440A - TYPICAL INSTALLATION
Scale (1:10)

COVER AND FRAME	PRODUCT CODE
460mm (square) cover & frame Polypropylene rated at 35kN	UG510
460mm (square) cover & frame Ductile Iron B125	UG513

ANCILLARY NOTES

- UG438 - Side Riser
- UG388 - Riser Sealing Ring
- UG445 - Ø110mm Spare Blanking Plug
- Adaptors and sealing ring included with this chamber base

DRAWING NOTES

1. Drawings should not be scaled, refer to figured dimensions only.
2. All dimensions in millimetres, unless otherwise stated.
3. All dimensions are nominal and may vary within manufacturing or construction tolerances.
4. All site temporary and enabling works by others.
5. This drawing is intended for guidance only. Confirmation of the information contained within this document should be sought from the consulting engineers before final design or construction activities commence.
6. Inspection Chamber units to be installed in accordance with Polypipe Civils recommendations (refer to Polypipe technical guidance for further information); giving due consideration to the requirements of the organisation who will be taking ultimate ownership of the installation.
7. Unless otherwise stated, all Inspections Chambers are supplied to site without direct means of lifting incorporated. The lift supervisor must assess and plan the lift, in the circumstances of the lift, and provide slings and/or other controls as deemed necessary to ensure a safe lift.

REV	AMENDMENT	DATE



Polypipe Civils
Cherwood Business Park
North Road, Loughborough
Leicestershire, LE11 1LE
Tel: 01509 615100
Fax: 01509 615215
www.polypipe.com/civils

PROJECT NAME
INSPECTION CHAMBER STANDARD DETAILS

PROJECT TYPE
UG440A - NON - ADOPTABLE SURFACE WATER SYSTEM

STATUS
FOR INFORMATION

SHEET SIZE	SHEET NO.	DRAWN BY
A3	1 of 1	JL

SCALE	DATE
AS SHOWN	26/05/17

DRAWING NO.	REV.
PPIC_SD_005	-

The information in this document is of an illustrative nature and is supplied by Polypipe Civils without charge. This document does not form the whole or any part of a contract or intended contract with the user. The information within this document should not be solely relied upon to determine the suitability or installation requirements of our products for a proposed application and expected site conditions; expert advice should be sought in this respect. Final determination of the suitability of any information or material for the use contemplated and the manner of use is the sole responsibility of the user and the user must assume all risk and liability in connection therewith. Further information with regard to liabilities may be found at www.polypipe.com/disclaimer.